


ANNEXE PORCH

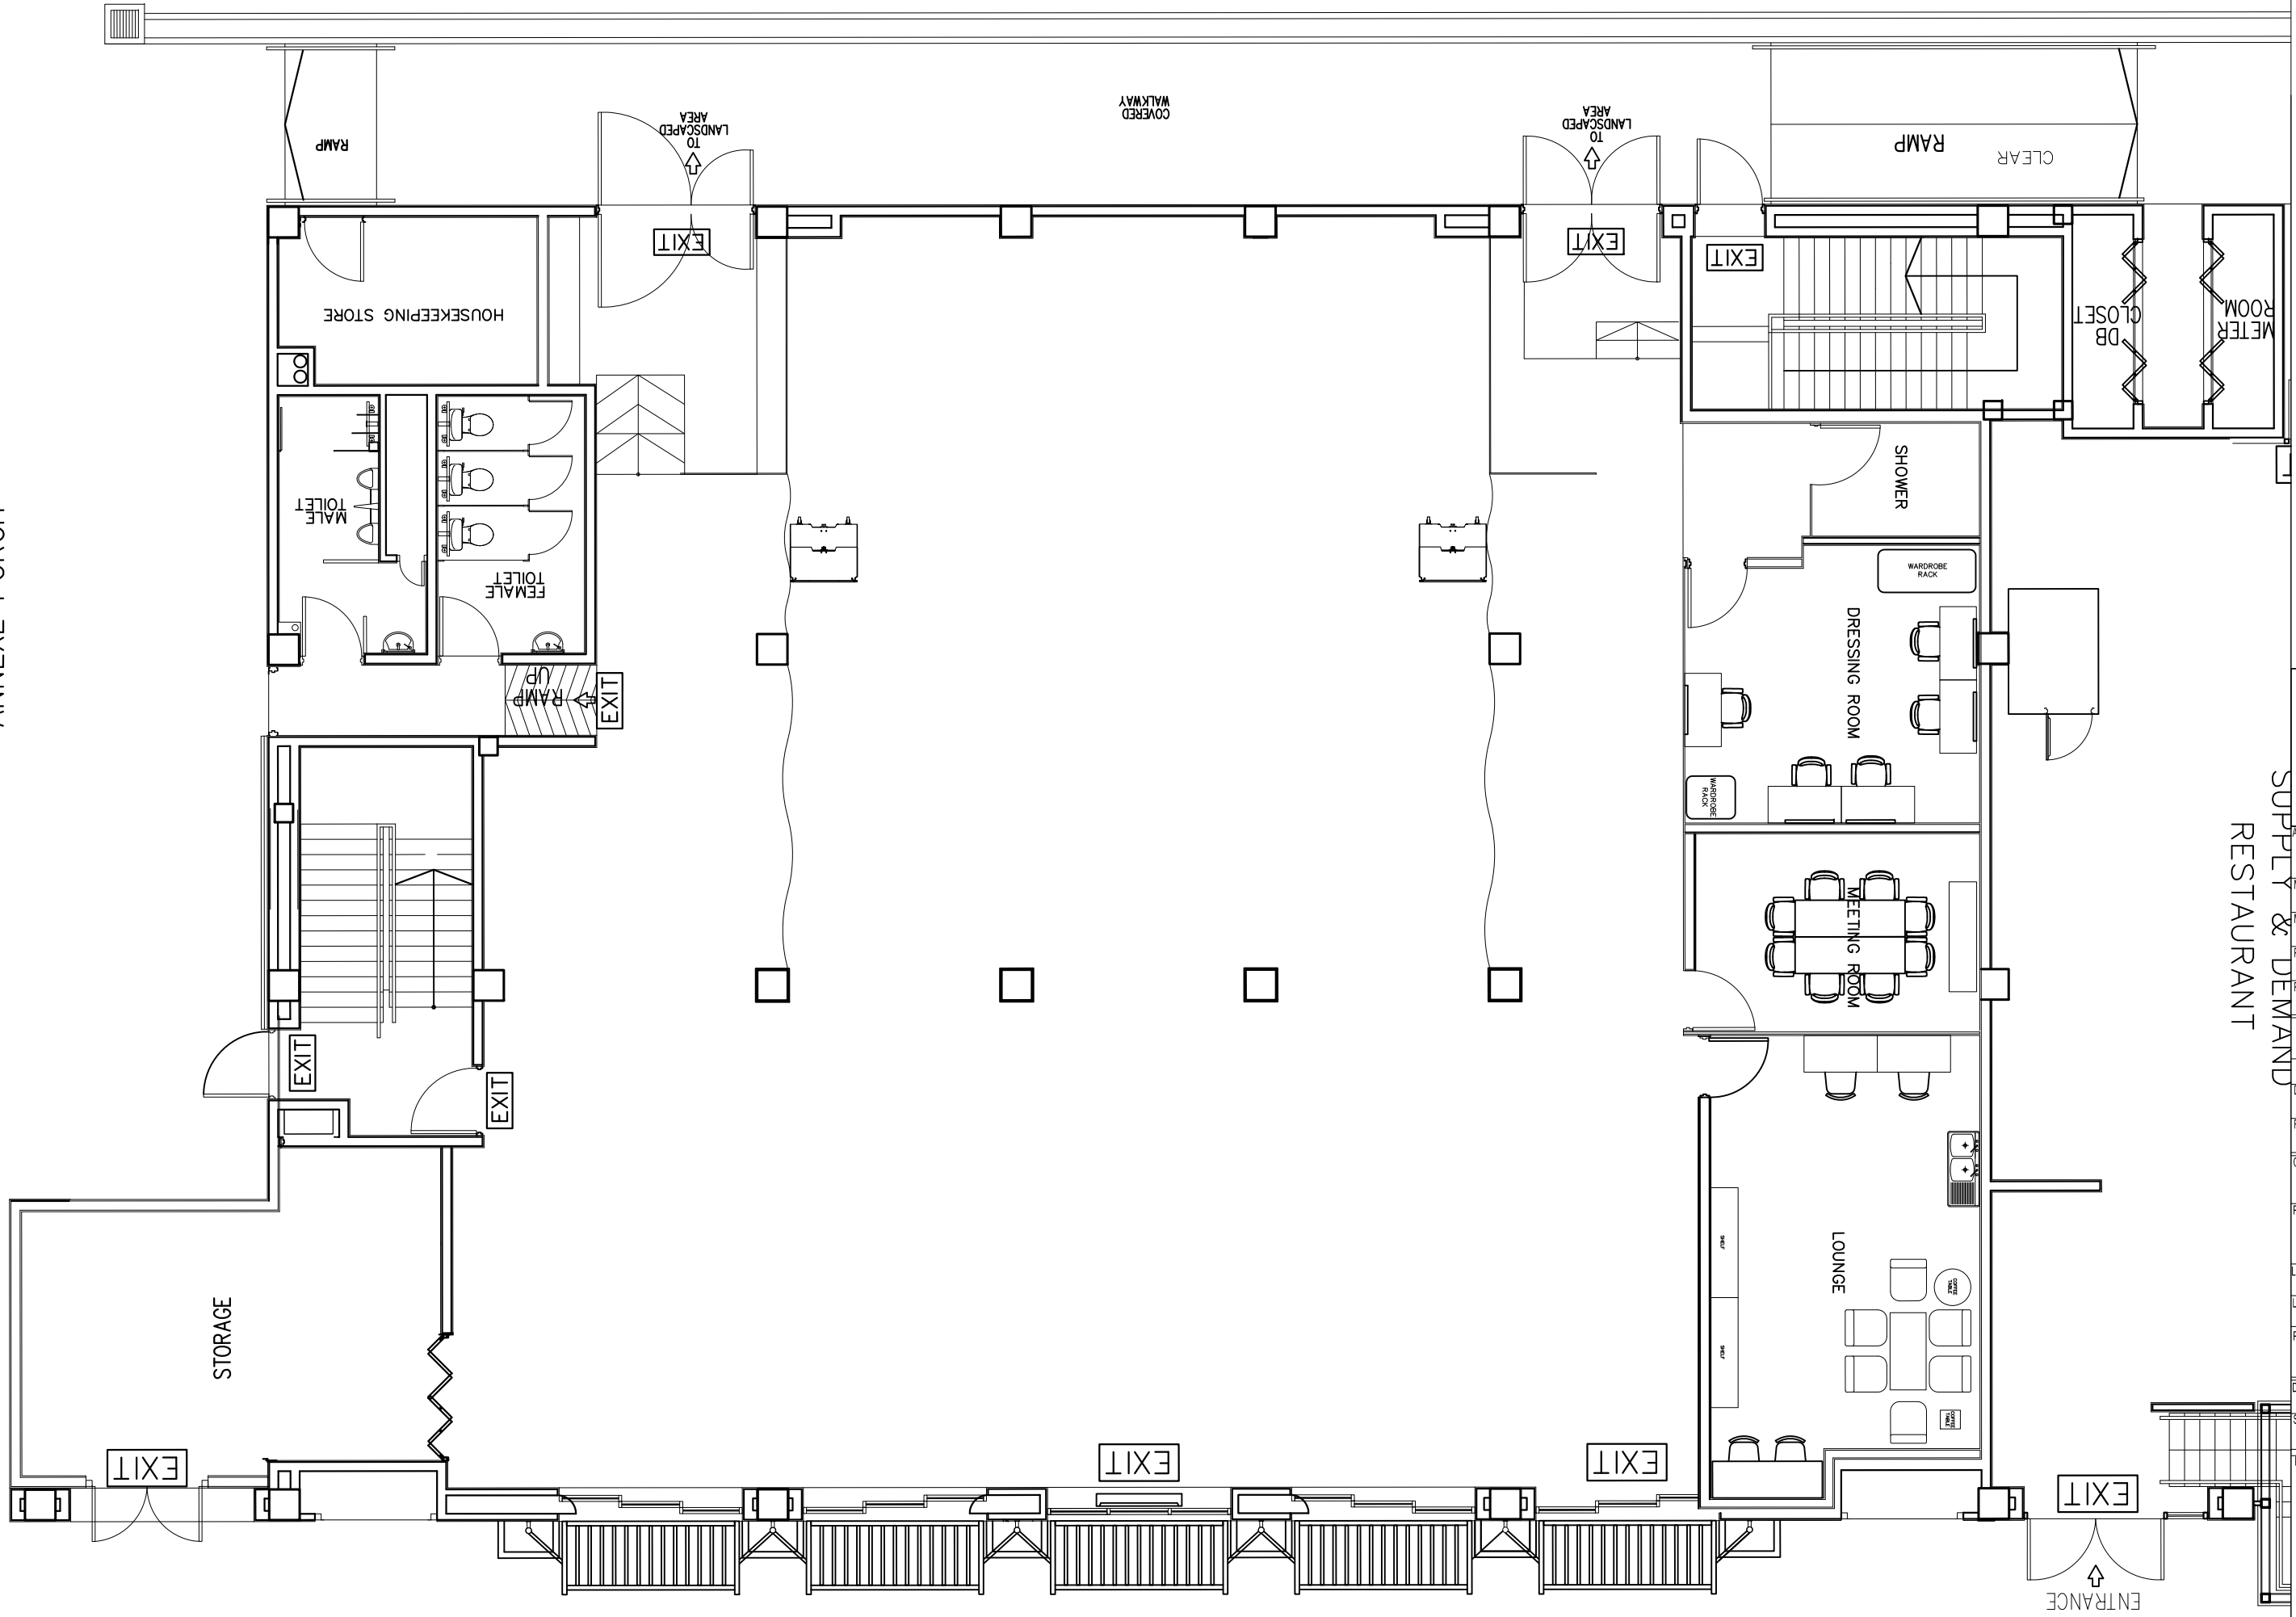


esplanade
theatres on the bay
singapore

Address: 1 Esplanade Drive
Singapore 038981
Main Line: (65) 6828 2222
Main Fax: (65) 6337 3633
Production Line: (65) 6828 8444
Production Line: (65) 6336 6889

Annexe Studio L1
A3 Version 1.0

Drawn	AFD	Date	17.08.17
Revised	CCV	Date	17.08.17
Company			
Production			
Load-in Date			
Load-out Date			
Performance Dates			
Drawing Title			
Submitted	Scale	1:100	
Notes			

SUPPLY & DEMAND RESTAURANT

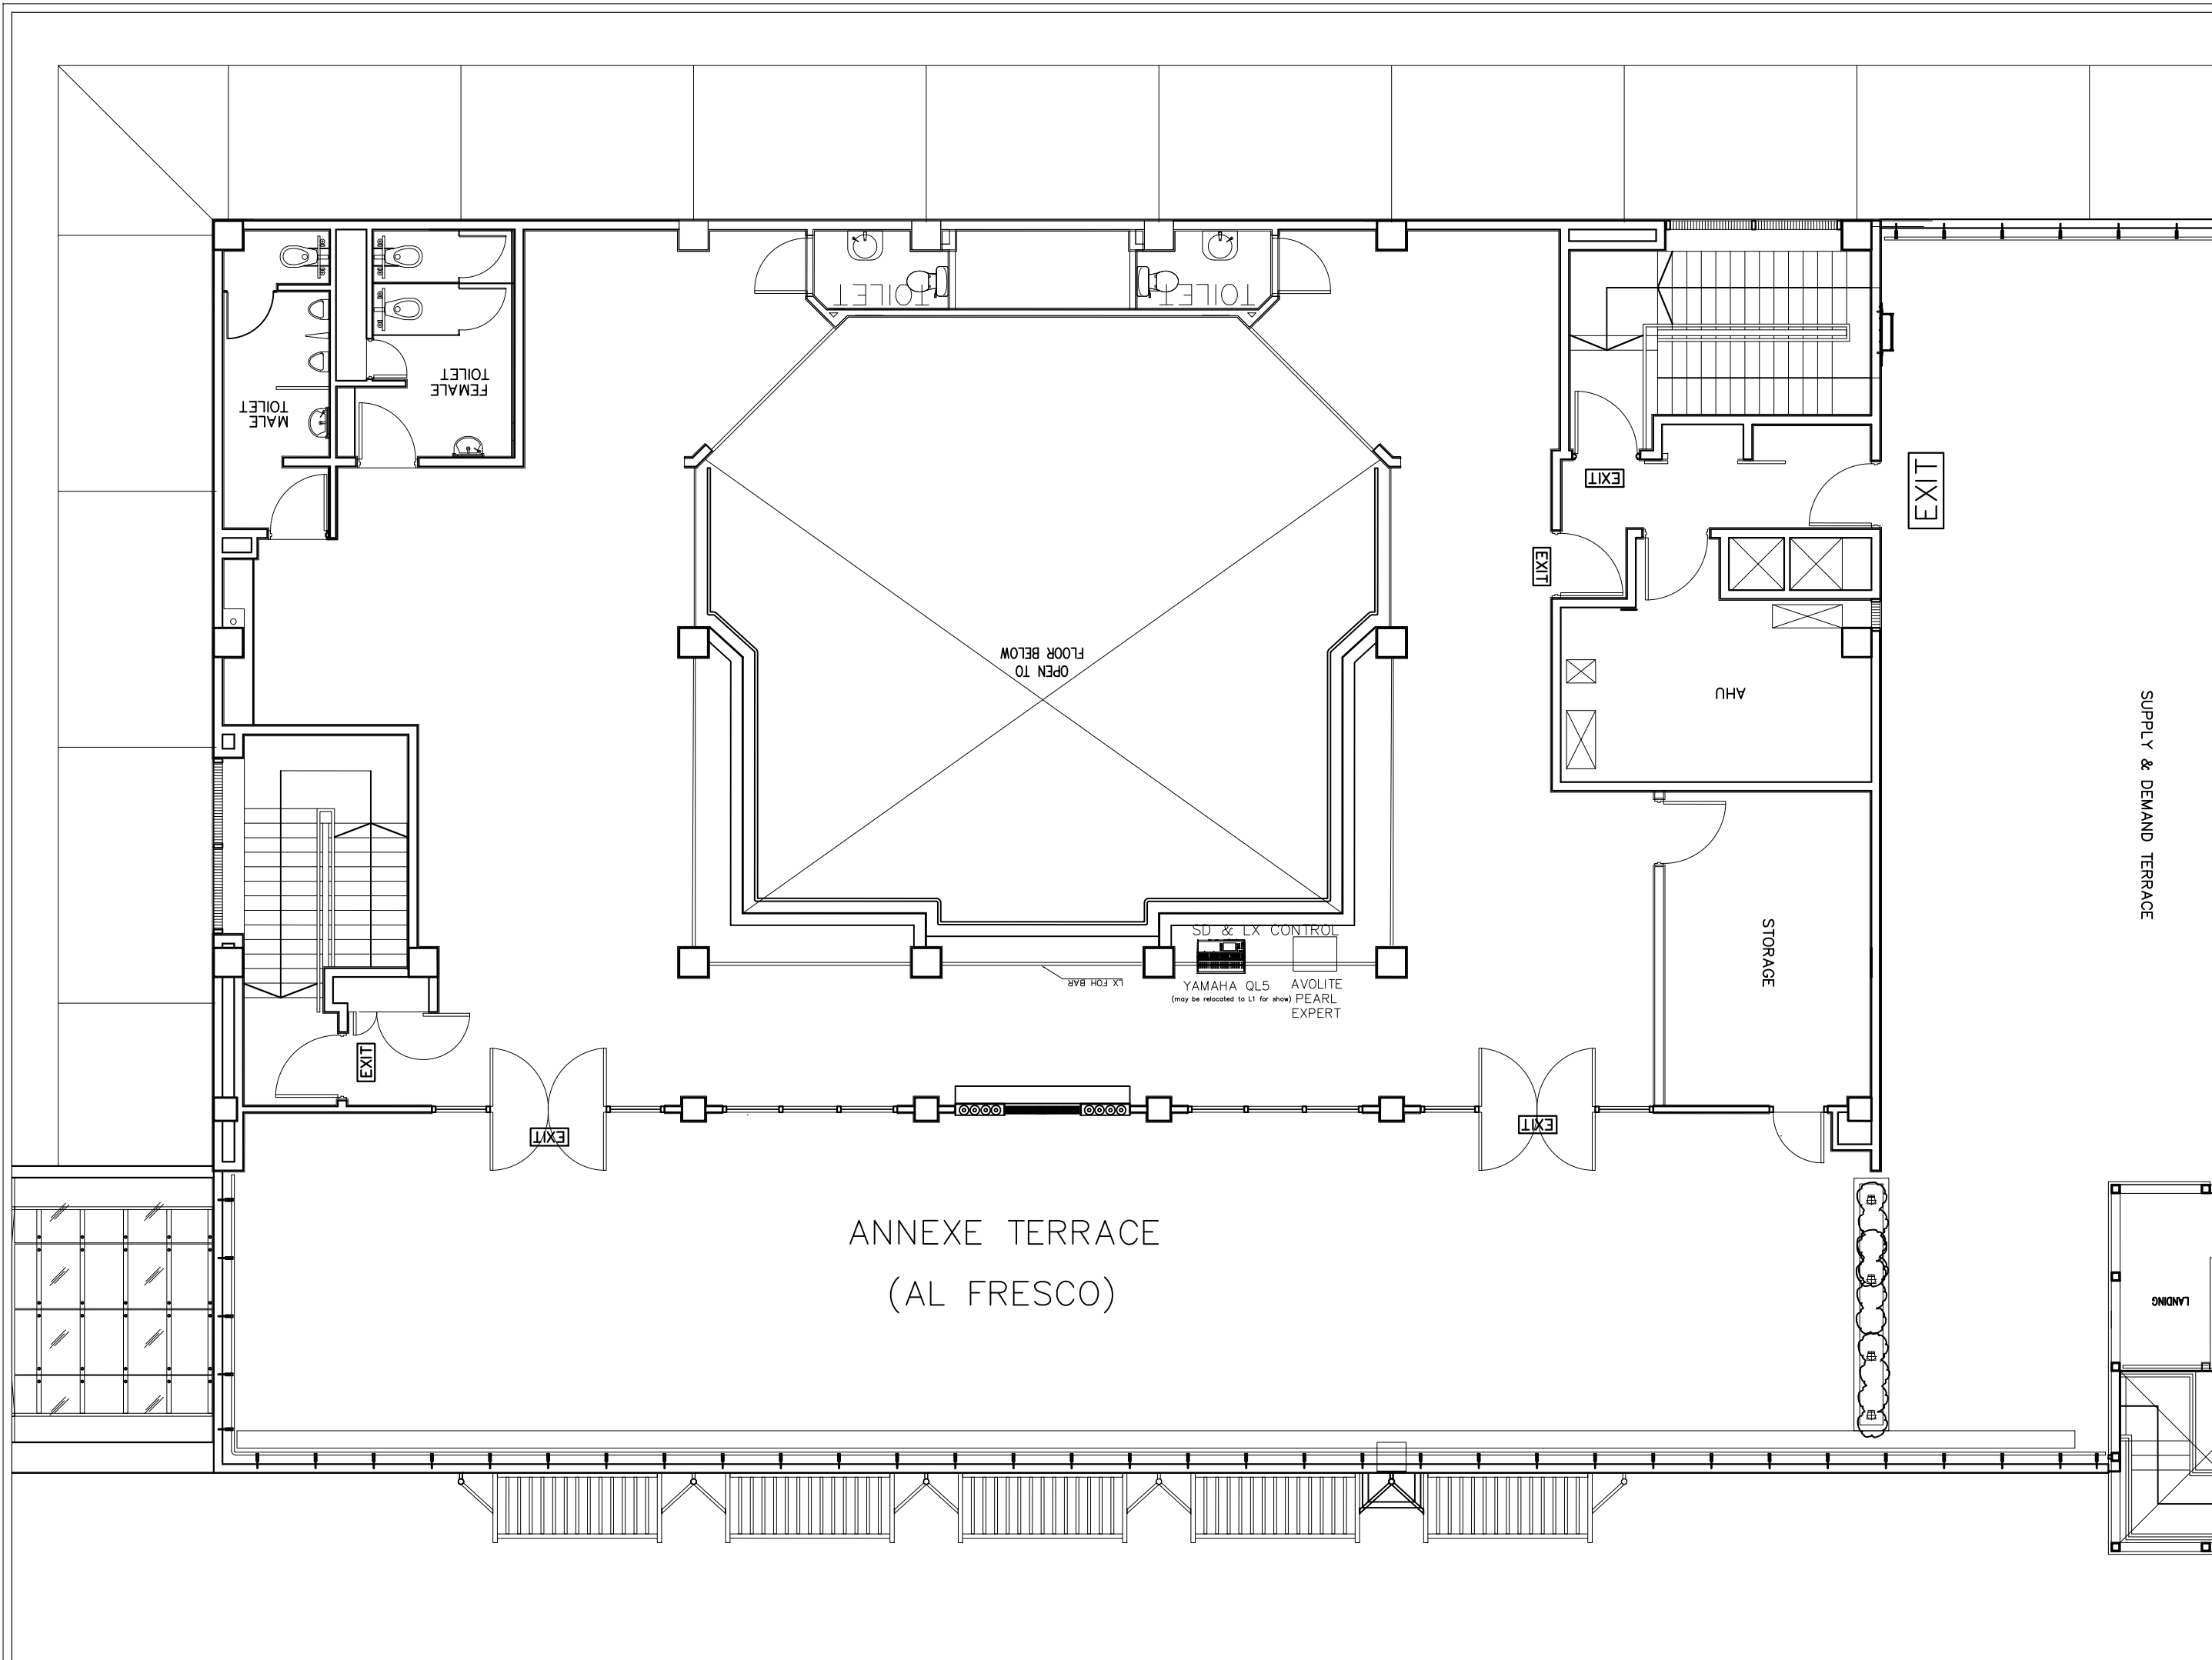

Address
1 Esplanade Drive
Singapore 038961

Main Line
(65) 6828 2222

Main Fax
(65) 6337 3633

Production Line
(65) 6828 8444

Production Line
(65) 6336 6889

Annexe Studio L2

A3 Version 1.0

Drawn AFD Date 17.08.17

Revised Date

Company

Production

Load-in Date

Load-out Date

Performance Dates

Drawing Title

Submitted Scale 1:100

Notes

SUPPLY & DEMAND TERRACE

ANNEXE TERRACE
(AL FRESCO)

LANDING

AHU

STORAGE

OPEN TO
FLOOR BELOW

SD & LX CONTROL

YAMAHA QL5 AVOLITE
(may be relocated to L1 for show) PEARL EXPERT

LX FOH BAR

MALE TOILET

FEMALE TOILET

TOILET

TOILET

EXIT


EXIT

EXIT

EXIT

EXIT

ANNEXE PORCH

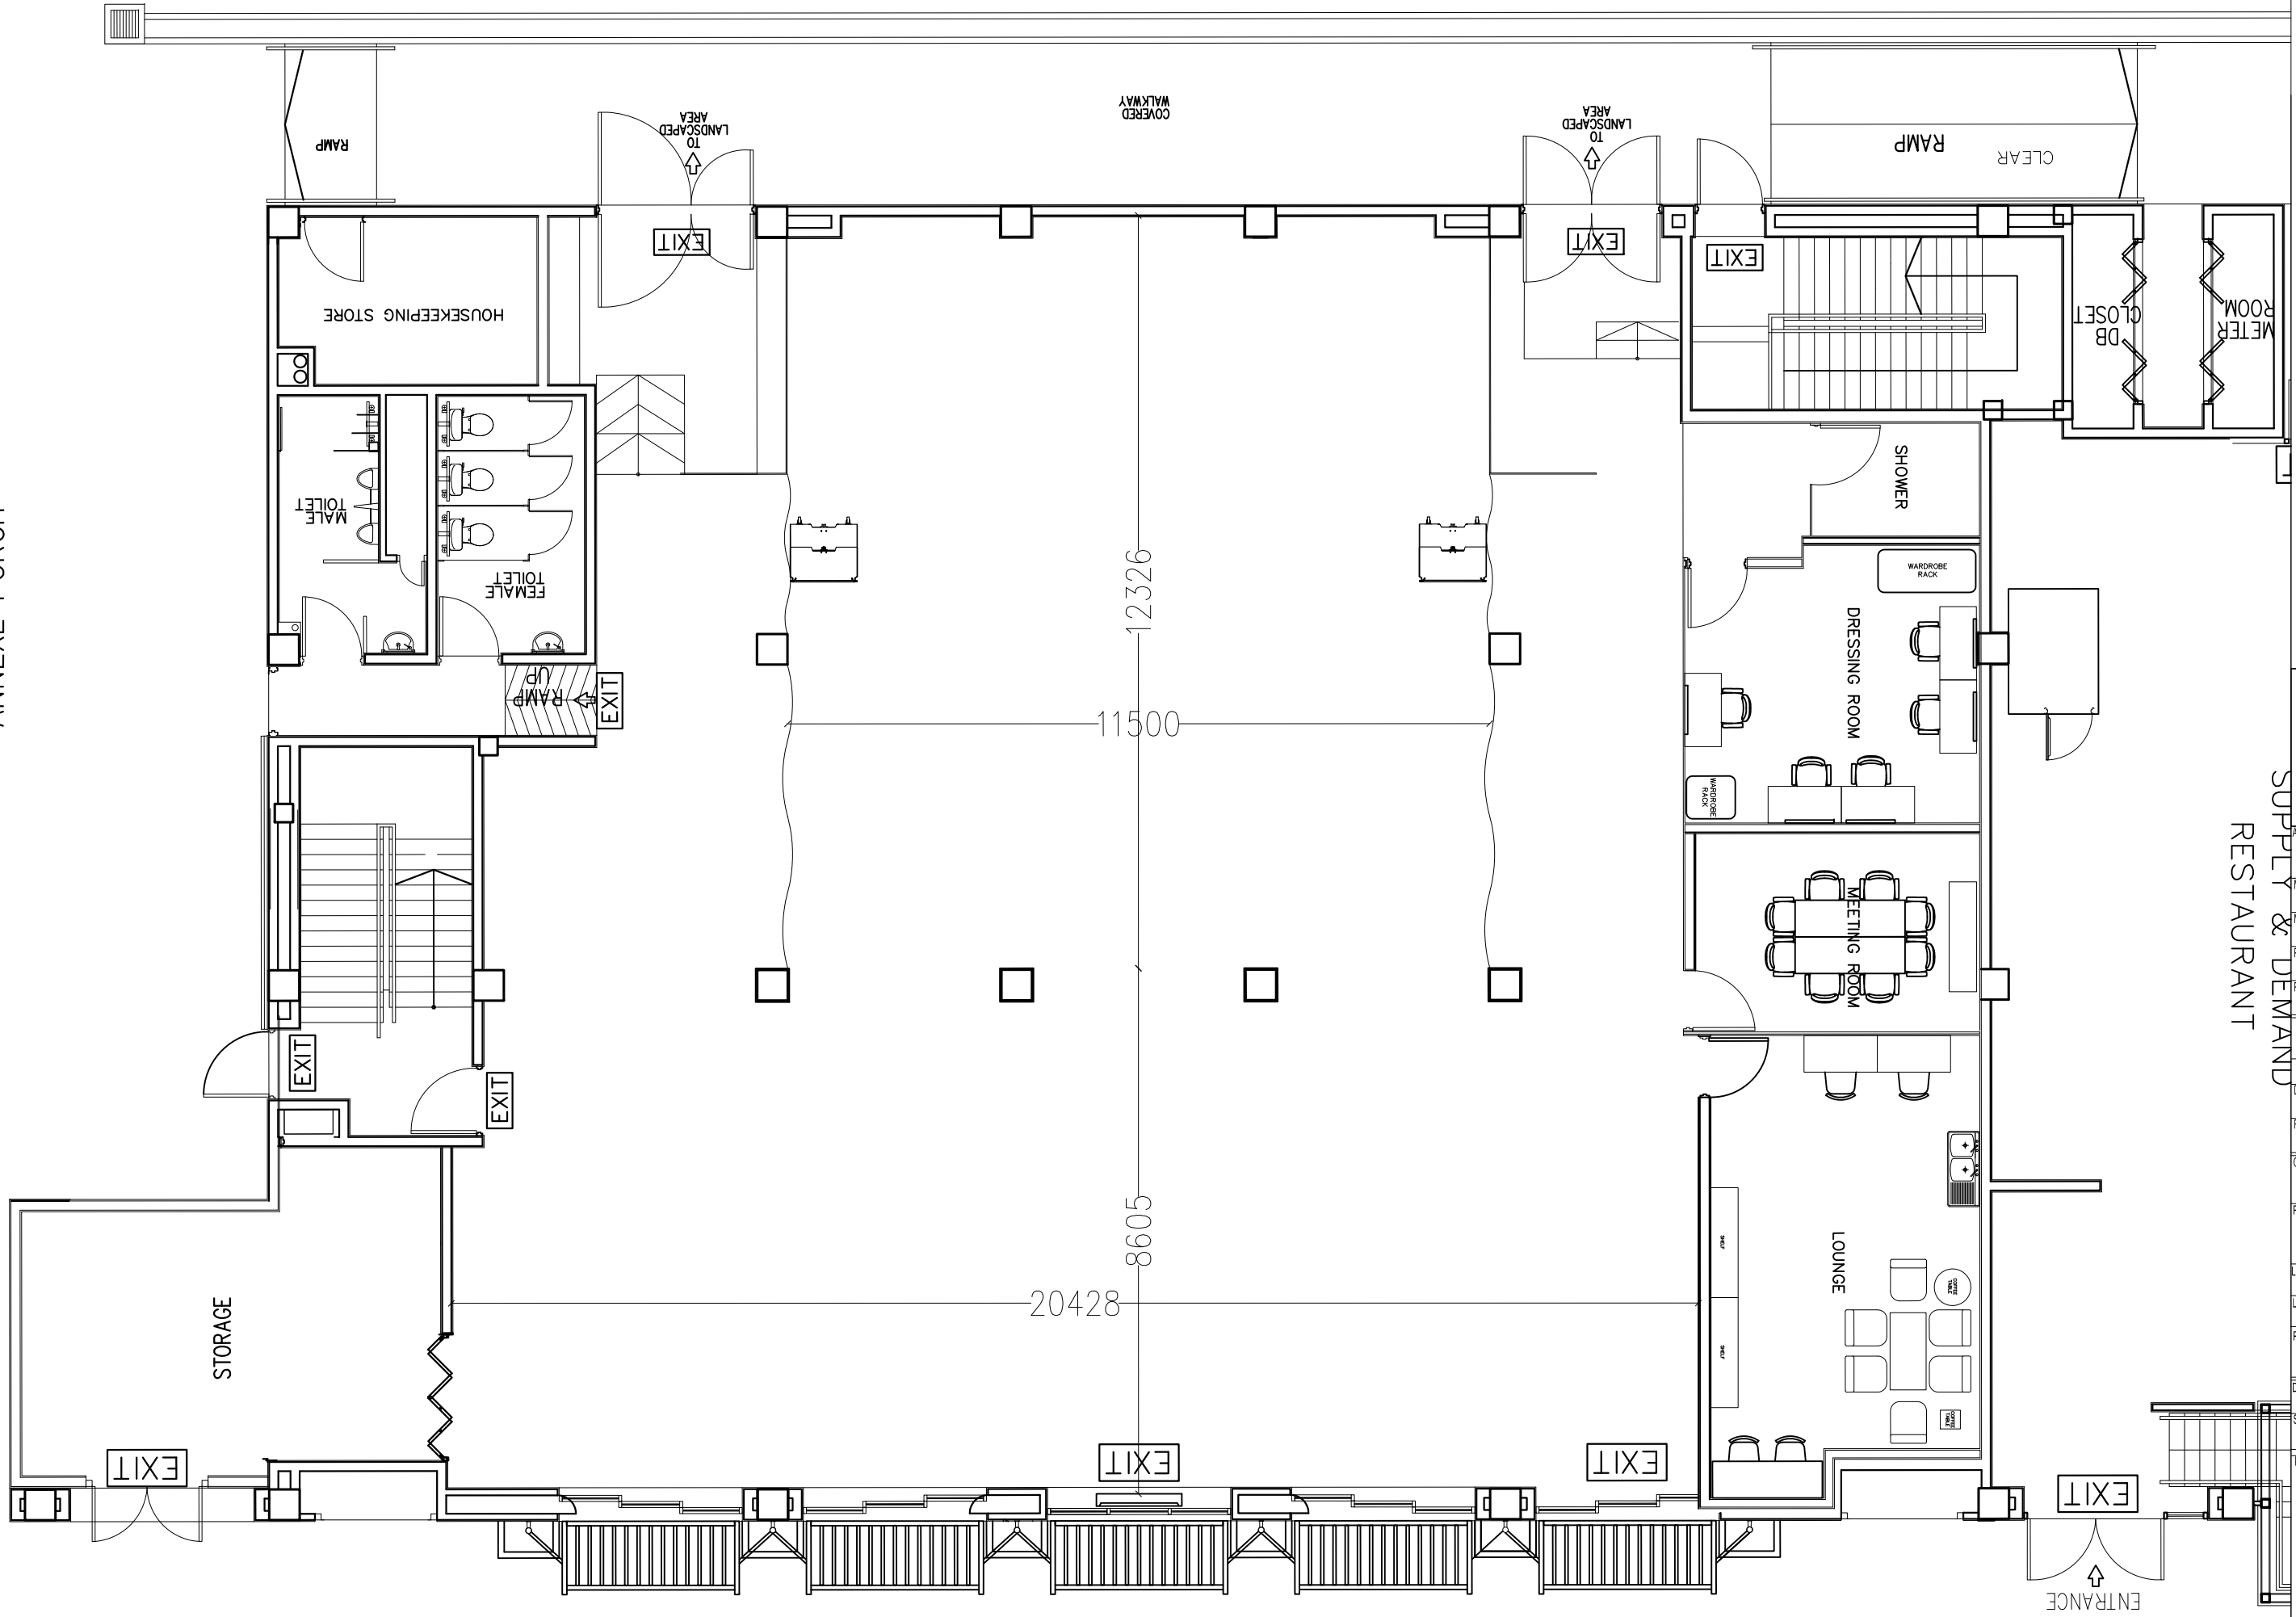

SUPPLY & DEMAND RESTAURANT



Address
1 Esplanade Drive
Singapore 038981

Main Line
(65) 6828 2222

Main Fax
(65) 6337 3633

Production Line
(65) 6828 8444

Production Line
(65) 6336 6889

Annexe Studio L1

A3 Version 1.0

Drawn AFD Date 17.08.17

Revised CCV Date 17.08.17

Company

Production

Load-in Date


Load-out Date

Performance Dates

Drawing Title

Submitted Scale
1:100

Notes

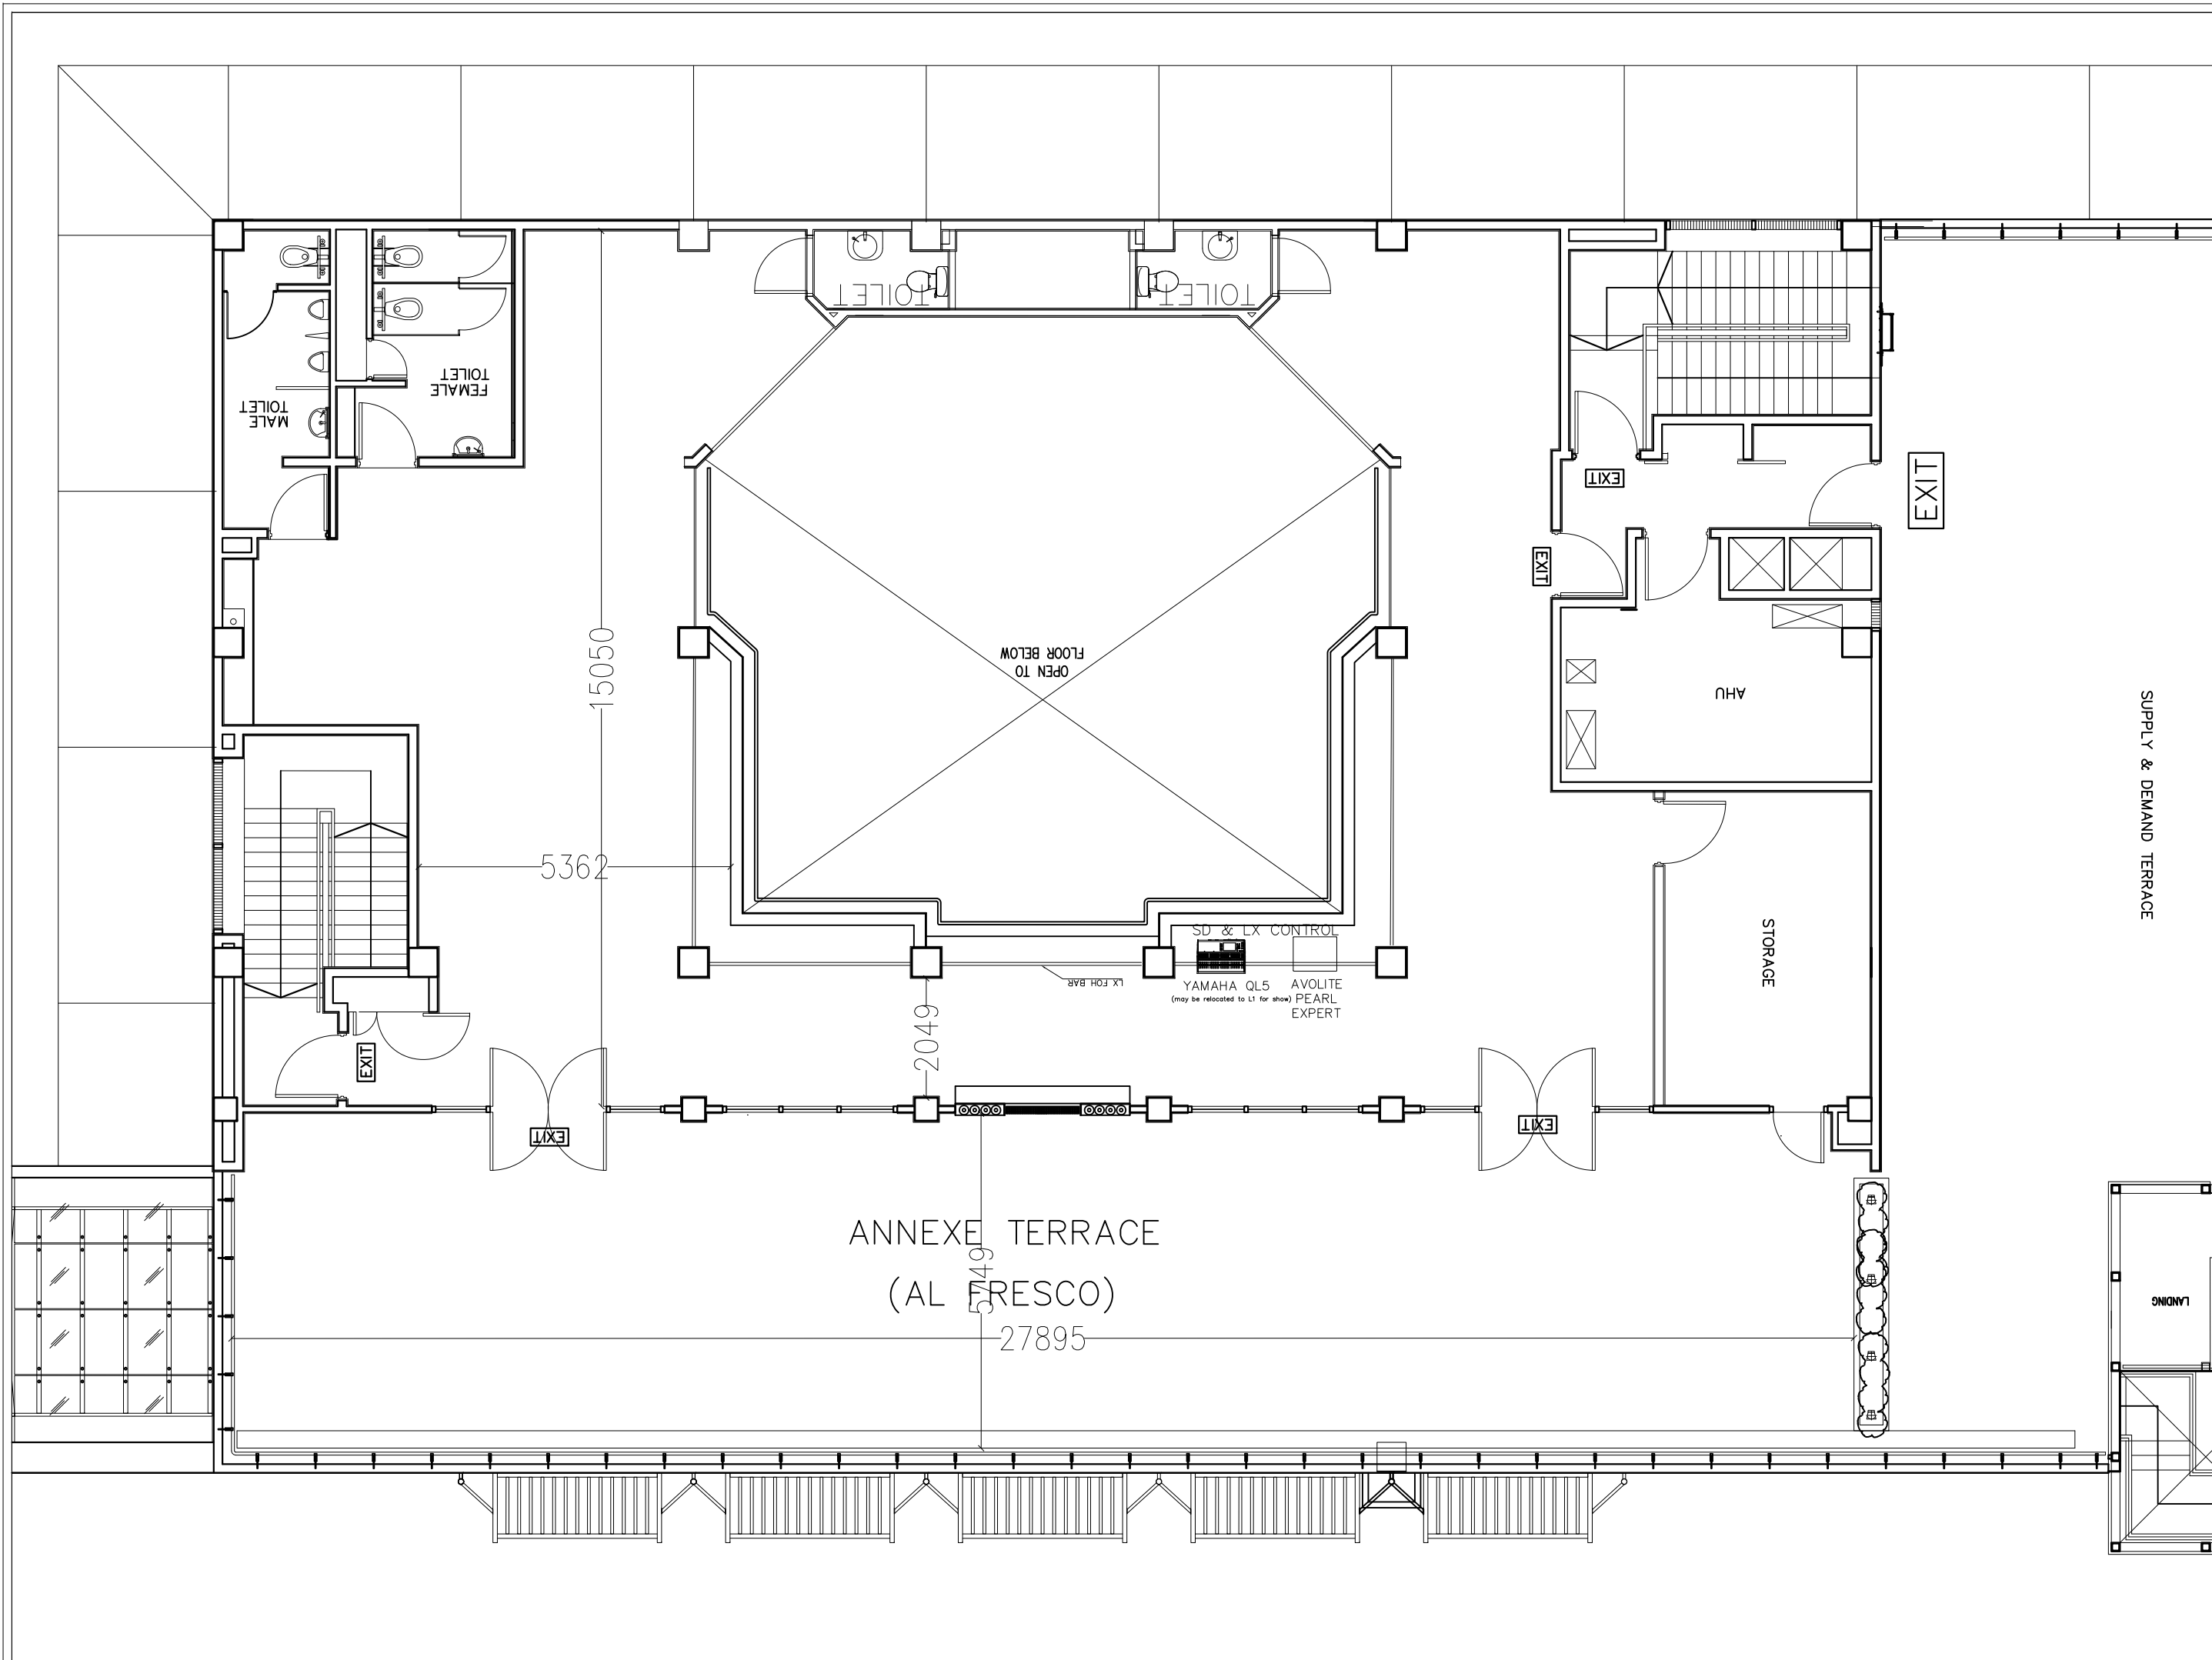

SUPPLY & DEMAND TERRACE



Address
1 Esplanade Drive
Singapore 038981
Main Line
(65) 6828 2222
Main Fax
(65) 6337 3633
Production Line
(65) 6828 8444
Production Line
(65) 6336 6889

Annexe Studio L2

A3 Version 1.0
Drawn AFD Date 17.08.17
Revised Date

Company
Production
Load-in Date
Load-out Date
Performance Dates

Drawing Title
Submitted Scale 1:100

Notes

